


Notes:

All dims in mm

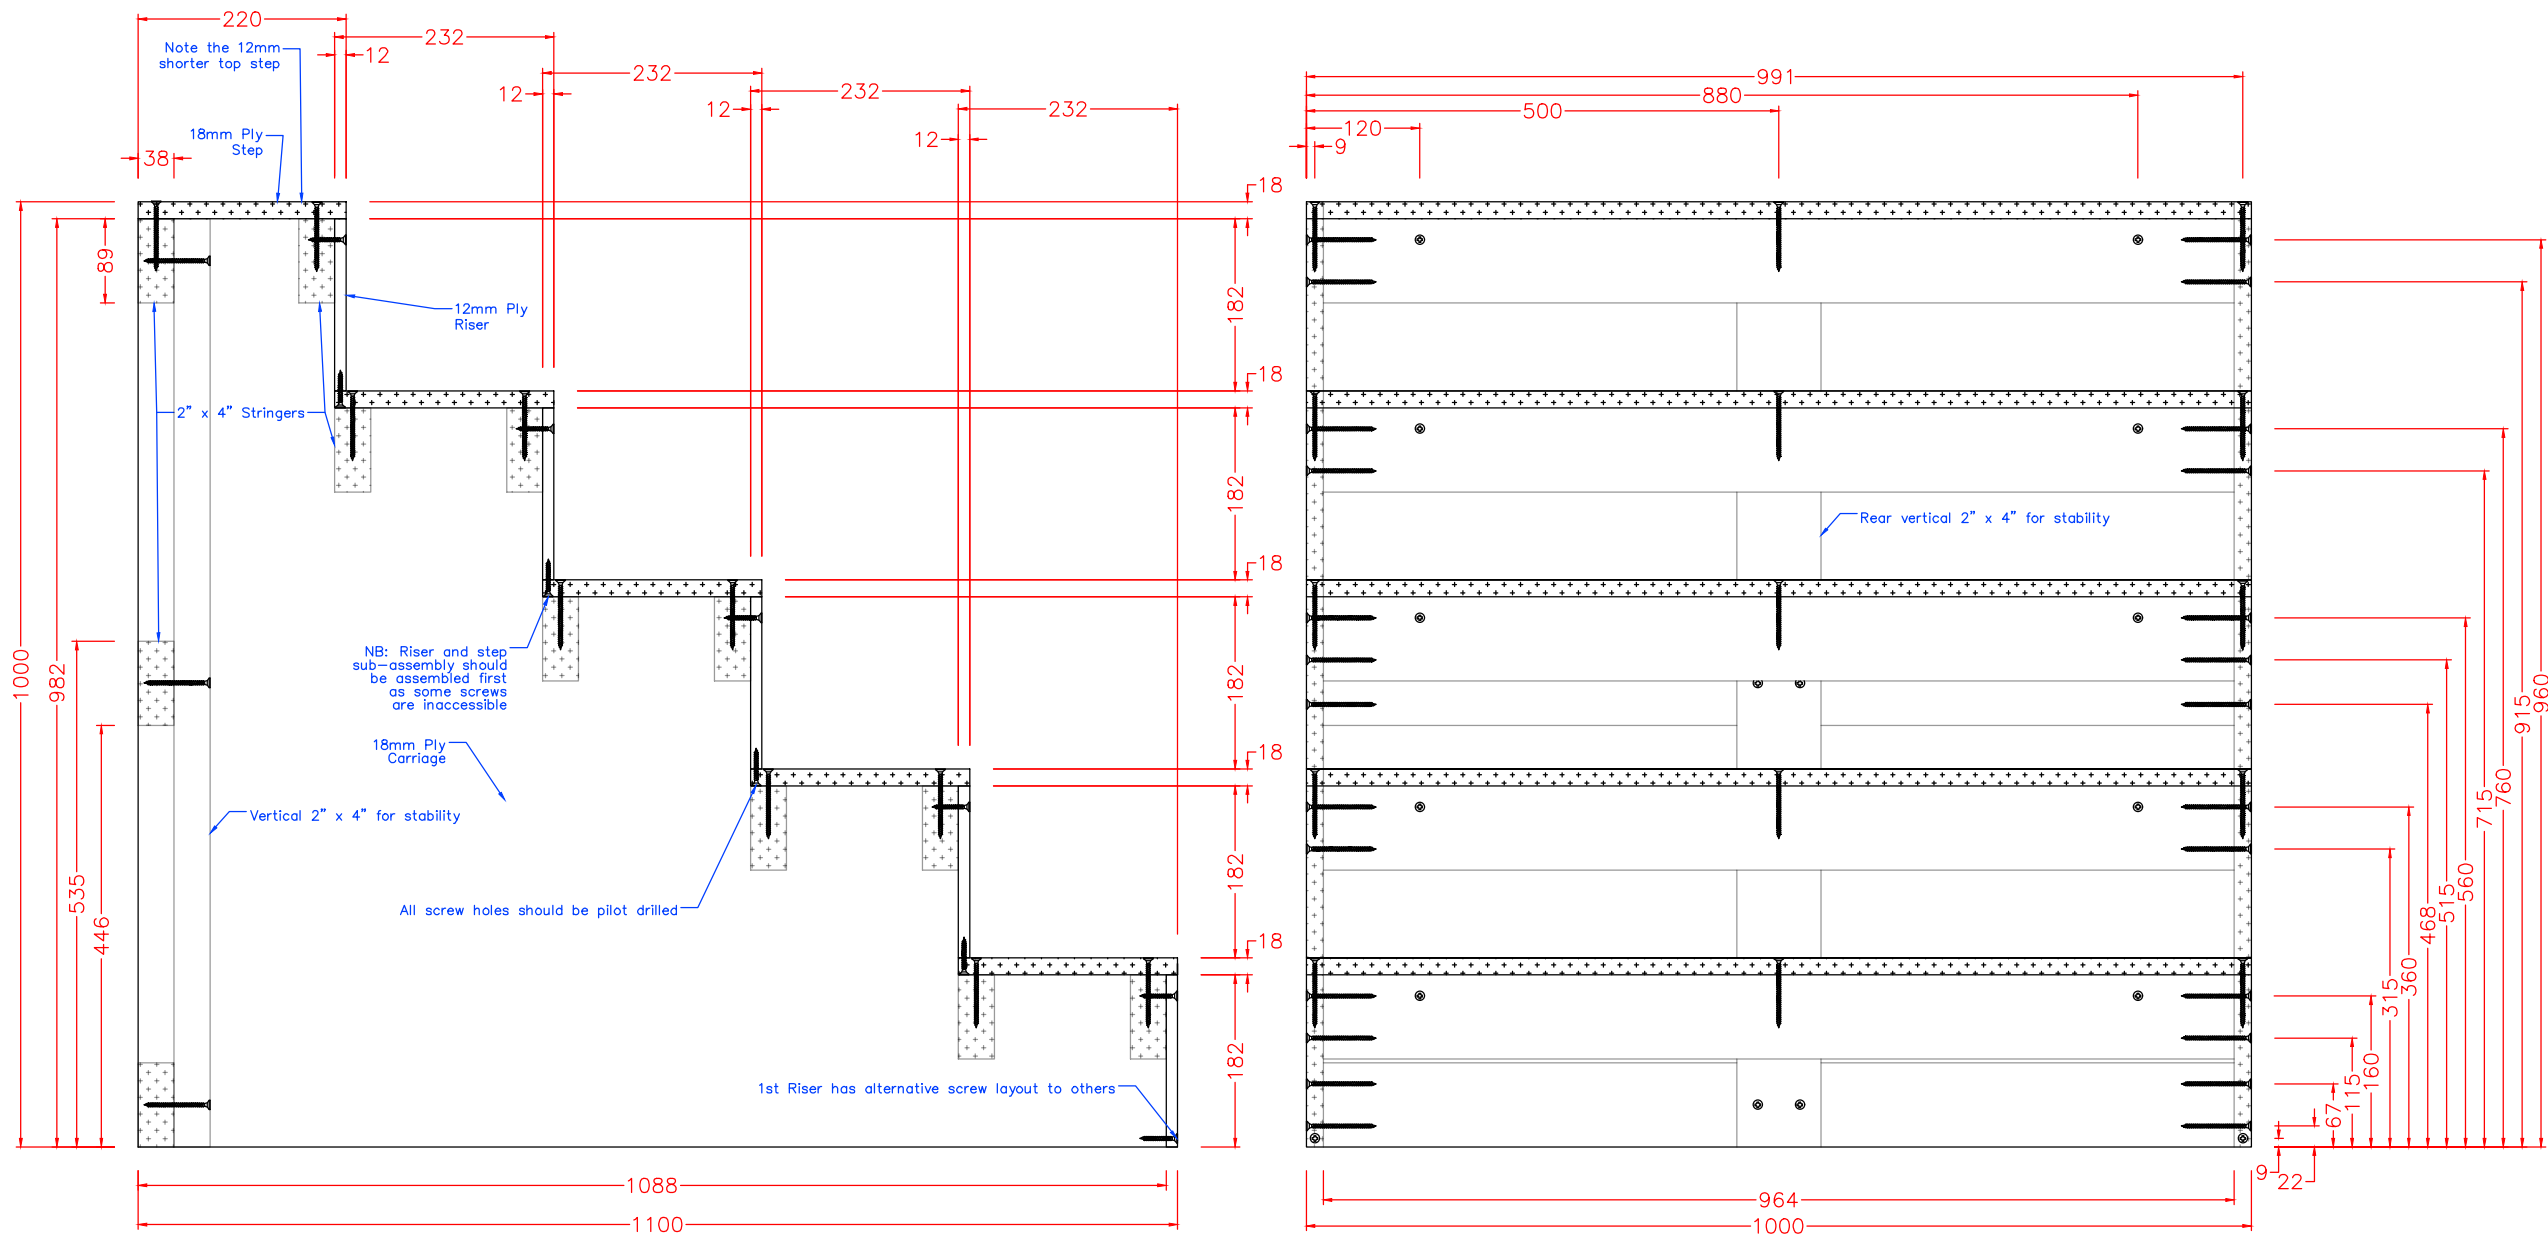

REV:	DESCRIPTION:	BY:	DATE:
C	Rear vertical support added Additional screws and dims	PS	02/01
B	Elevations added Screws added	PS	02/01
A	Created	PS	
STATUS:		Construction	



CLIENT:	Riddlesdown Collegiate Honister Heights Purley CR8 1EX
PROJECT:	Riddlesdown Main Hall Honister Heights Purley CR8 1EX

SITE: Riddlesdown Hall

TITLE: 1m Treads

SCALE AT A3:	DATE:	DRAWN:	CHECKED:
1:8	02/01/20	PS	
DRAWING NO:	REVISION:		C